

TOWN OF ROCHESTER
HIGHWAY DEPARTMENT
P.O. BOX 65
ACCORD, NY 12404

PERMIT # _____

PERMIT FOR DRIVEWAY and OTHER WORK UNDER - SECTION V II-A OF THE ZONING ORDINANCE

Description of Town Road, Town Road effected: _____

Name, Address and Telephone Number of Owner or Applicant: _____

Description of work or project requested: _____

Permission is hereby granted to the above applicant to do said work up on the following conditions:

1. The work authorized by this permit shall be performed under the supervision and to the satisfaction of the Town Superintendent of Highways.
2. The Town Superintendent of Highways shall be given five (5) days notice by said applicant to the date when he intends to begin work authorized by this permit and prompt notice of completion.
3. The drainage, sewer or water pipes or appurtenances which are laid under this permit shall be so placed as not to interrupt or interfere with public travel upon the highway or to interfere with the macadam shoulders or drainage ditches of the highways and shall be placed to the entire satisfaction of the Superintendent of Highways.
4. It is understood by the applicant that any installation made under this permit does not become in any way the responsibility of the Town of Rochester and should it be necessary to relocate same due to reconstruction of the highway, such relocation will be made at the expense of the applicant or his assigns.
5. It is agreed by the applicant that any injury or disturbance of the macadam portion of a highway, its shoulders or drainage ditches by work which may occur by reason of the projects applied for and their appurtenances shall be repaired by and at the expense of the applicant to the satisfaction of the Town Superintendent of Highways.
6. The Town Superintendent of Highways may, upon the failure of the applicant to comply with any of the conditions contained herein, revoke his permit and remove any pipes, culverts, hydrants, or other appurtenances which may have been placed in the Highway under this permit.
7. Work under this permit shall be commenced within thirty (30) days from date of permit and be completed within ninety (90) days.
8. If requested by the Town Superintendent of Highways the applicant shall submit a detailed plan of structure or project to be constructed, with a description of proposed method of construction.
9. If required by the Town Superintendent of Highways, the applicant shall ~~deposit~~ a bond as security that the highway will be restored to its original condition in the sum of \$ _____.
10. Special Conditions: _____

ADDENDUM TO
DRIVEWAY PERMIT APPLICATION

All conditions on application apply including the addendum below:

On application for driveway permit, please print name, mailing address and telephone number.

On back of application, please draw a detailed sketch of your lot (with landmarks) showing where proposed driveway is to be and show bounding owners to enable us to locate property.

After permit is submitted to Highway Superintendent, please place flagged stakes on property showing where proposed driveway will be. When this is done, call the Highway Superintendent (845-626-7221) to inform that it is ready for inspection.

After inspection, the Highway Superintendent will return permit to you indicating if there are any special conditions with signed approval for construction of driveway.

When driveway is complete, you must notify the Highway Department of the completion with the street address and permit number. Upon final approval a Certificate of Compliance will be sent to you and a copy forwarded to the Code Enforcement Office. The Code Enforcement Office will not issue a Certificate of Occupancy without the Certificate of Compliance from the Highway Department.

TOWN OF ROCHESTER
HIGHWAY DEPARTMENT
P.O. BOX 65
ACCORD, NY 12404

PERMIT FOR DRIVEWAY and OTHER WORK UNDER - SECTION V II-A of the ZONING ORDINANCE

In consideration of granting this permit the undersigned accepts it subject to conditions described.


APPROVED:

TOWN SUPERINTENDENT OF HIGHWAYS


APPLICANT

DATED: _____ .20


DATED: _____ .20

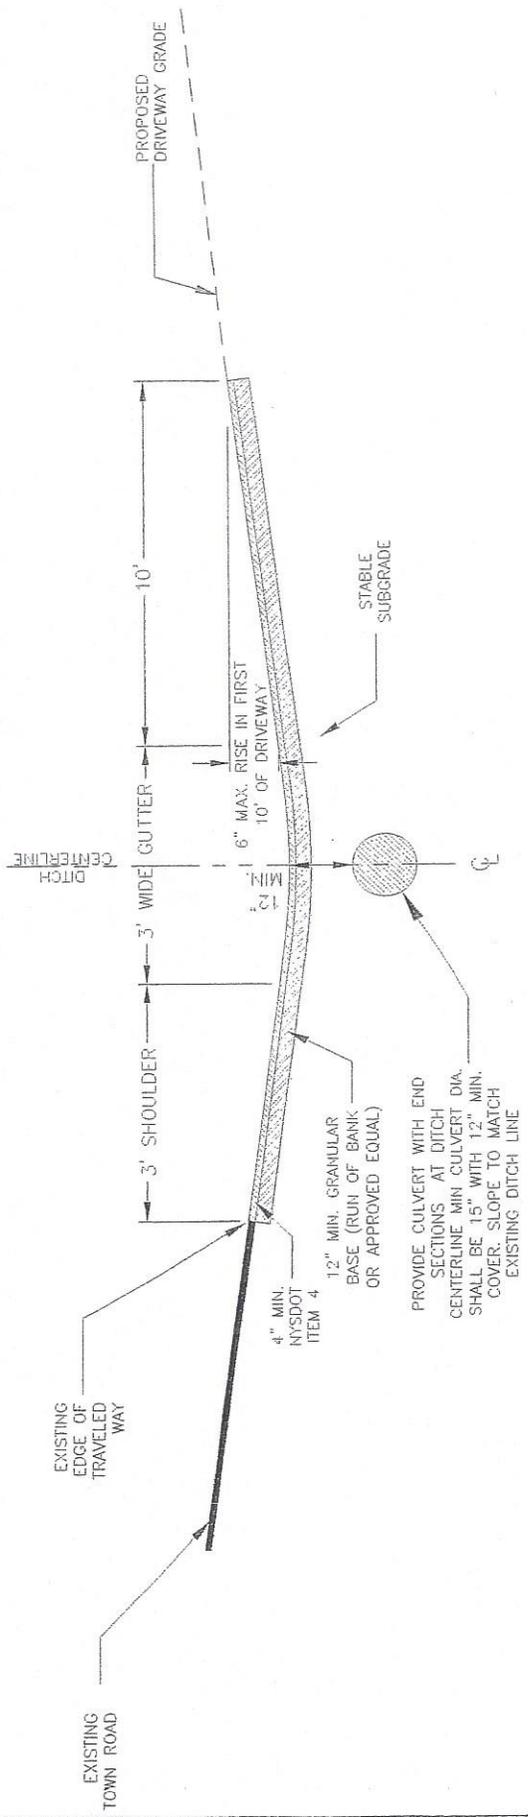


Driveway Profile Construction Detail
 For Driveway That Slopes Onto Town Road
 Not To Scale

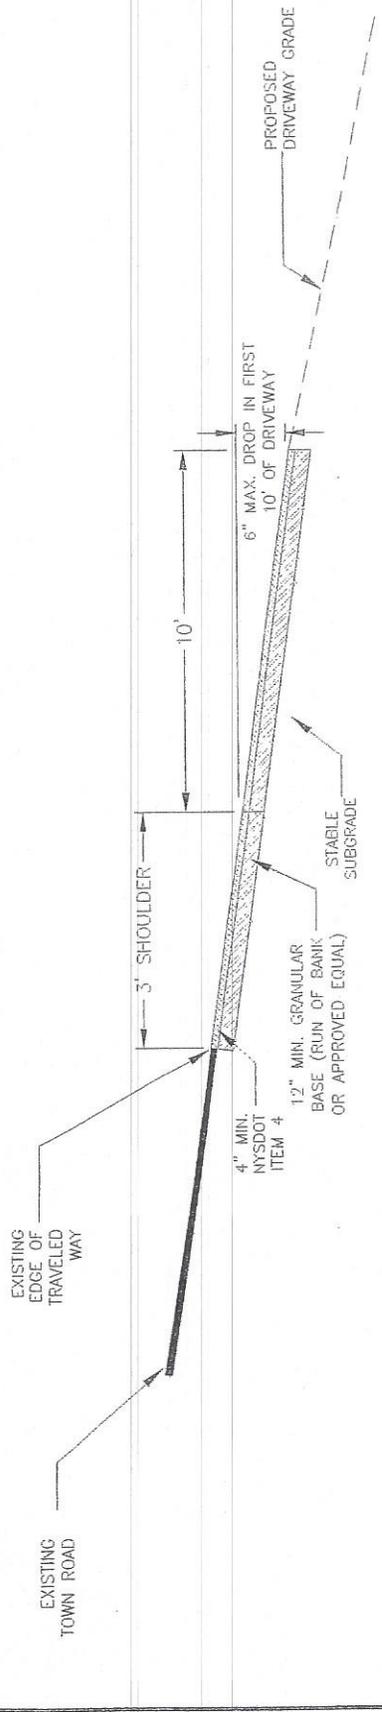

Driveway Profile Construction Detail
 For Driveway That Slopes Away From Town Road
 Not To Scale

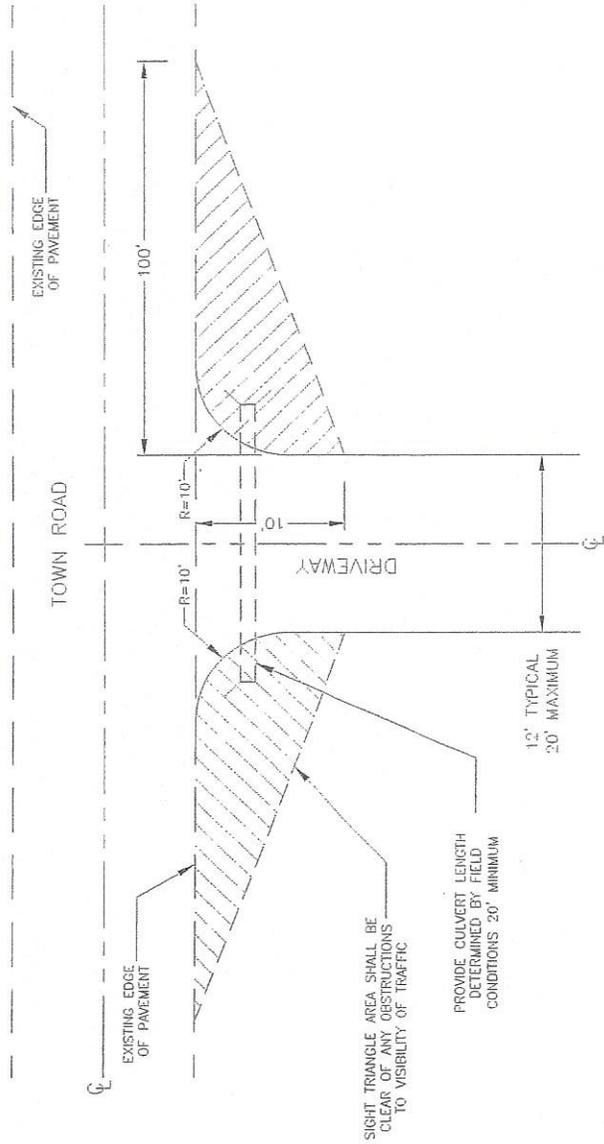

Driveway Sight Triangle Detail
Not To Scale

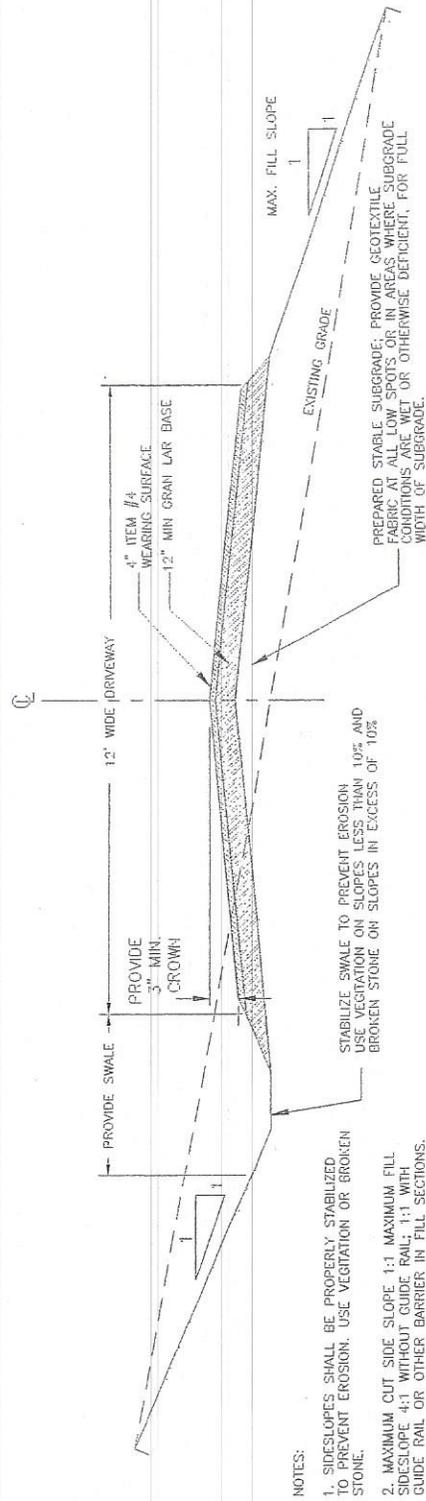

Typical Driveway Cross Section
Not To Scale

Driveway Details

Town of Rochester
Driveway Construction Details